


LEGEND

 

FOXWOOD SITE PLAN

BK 1543 PG 7244 FILED AND RECORDED 02/11/98 2:51PM 75 of 75
R.B. SHORE CLERK OF CIRCUIT COURT MANATEE COUNTY FL

SCALE: 1" = 700'

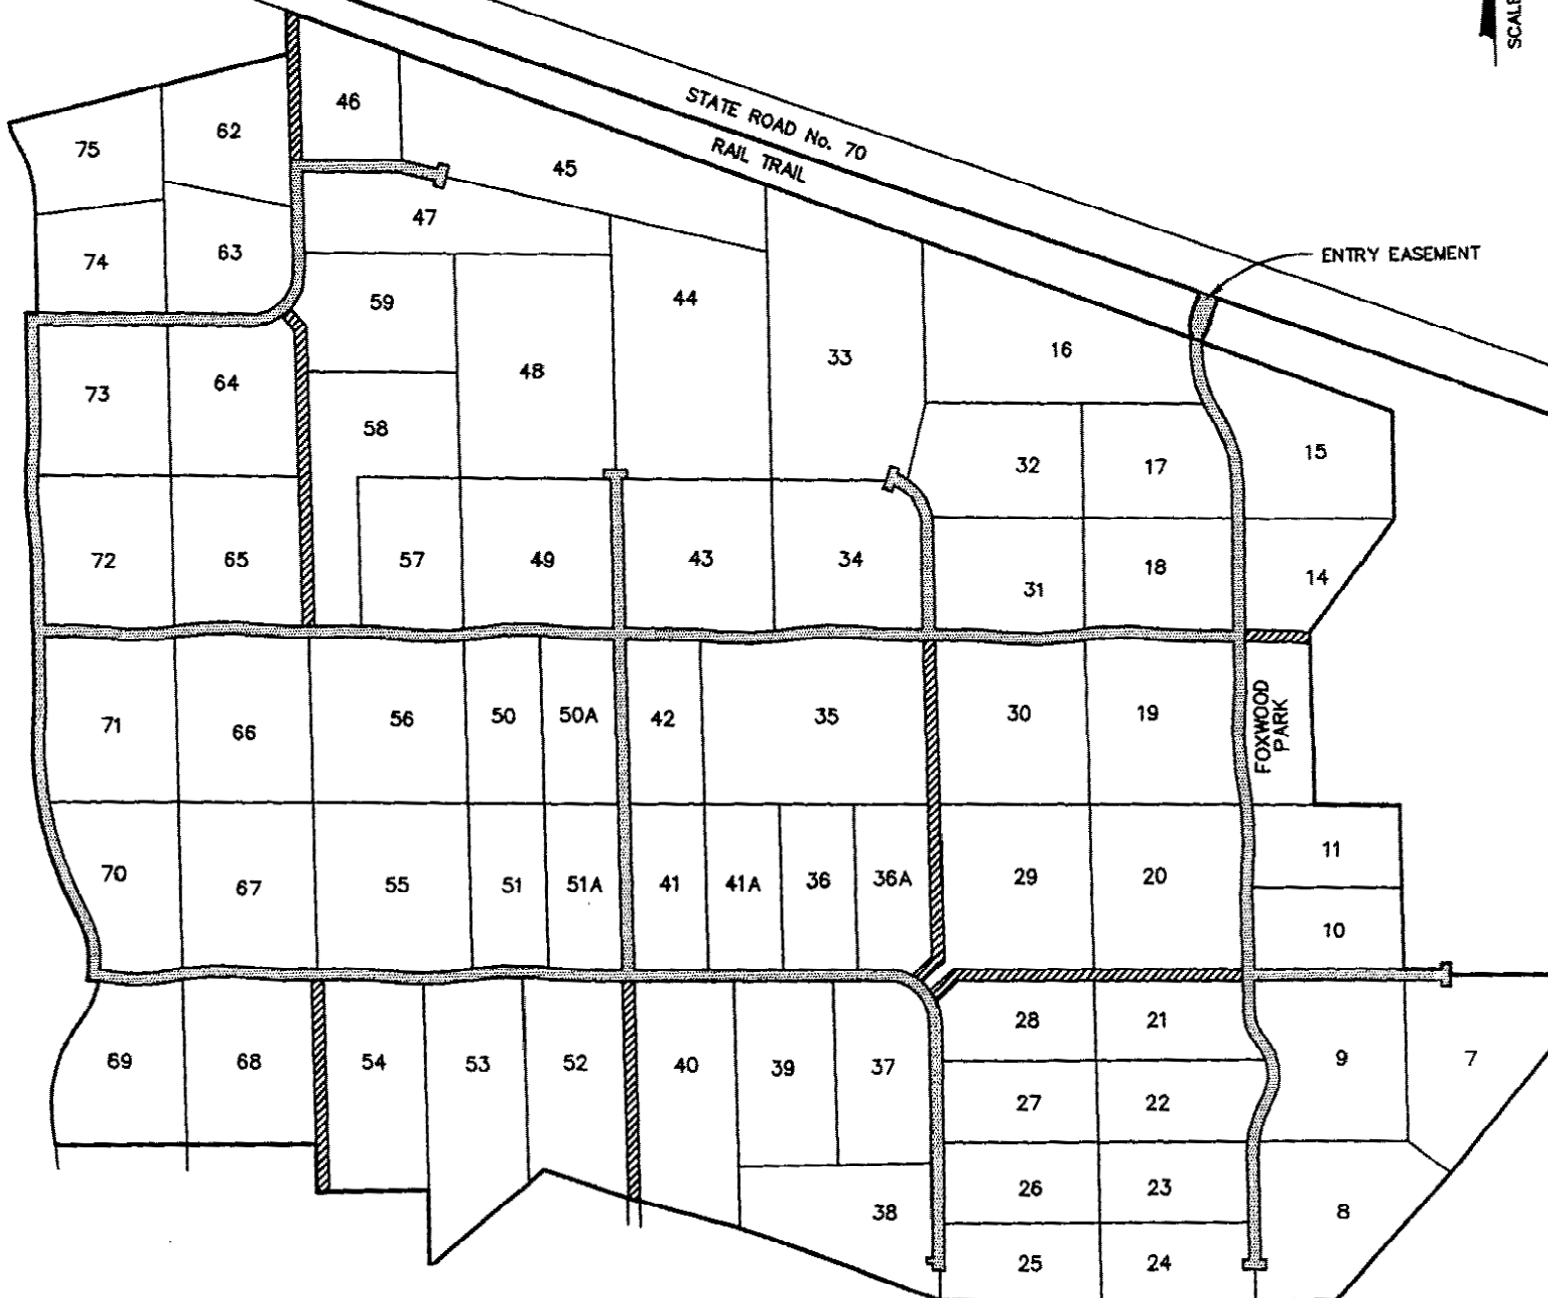


EXHIBIT B